


RECORDER'S STATEMENT:
FILED THIS 21st DAY OF November, 1995,
AT 1:34 P.M. IN BOOK 3 OF RECORD OF
SURVEY MAPS AT PAGE 34 AT THE REQUEST
OF TRAD/HOLMES ASSOCIATES.
INSTRUMENT NO. : 0095
FEE : \$5.00
BY : Debra J. Williams
RENN NOLAN
MONO COUNTY RECORDER
DEPUTY COUNTY RECORDER

COUNTY SURVEYOR'S STATEMENT:
THIS MAP HAS BEEN EXAMINED IN ACCORDANCE WITH
SECTION 8766 OF THE LAND SURVEYORS' ACT THIS
DAY OF NOVEMBER, 1995.
20th

COUNTY SURVEYOR
Richard Bordman
RICHARD BORDMAN
L.S. 4686

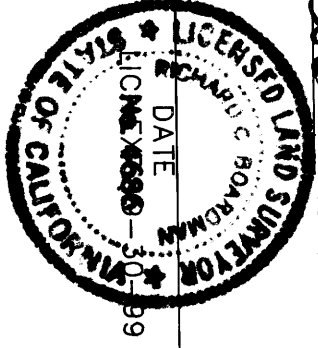


SURVEYOR'S STATEMENT:
THIS MAP CORRECTLY REPRESENTS A SURVEY MADE
BY ME OR UNDER MY DIRECTION IN CONFORMANCE
WITH THE REQUIREMENTS OF THE LAND SURVEYORS'
ACT AS ENFORCED BY THE BOARD OF LAND SURVEYING
AND MAPPING, IN SEPTEMBER, 1995.
David Lavery Nov 6 1995

LICENCED LAND SURVEYOR
DAVID A. LAVERTY
NOV 1995
L.S. 4587
DATE
L.C. EXP. 9-30-98

LEGEND

- SET 5/8" REBAR WITH CAP, "L.S. 4587"
- FOUND MONUMENT AS NOTED
- FOUND CL. RAILROAD SPIKE AS SET PER MB 6/84
- FOUND 5/8" R&C, "L.S. 4587" AS SET PER CORNER RECORD 3527-27-33
- RI - RECORD INFORMATION MB 6/84
- R2 - RECORD INFORMATION CORNER RECORD 3527-27-33

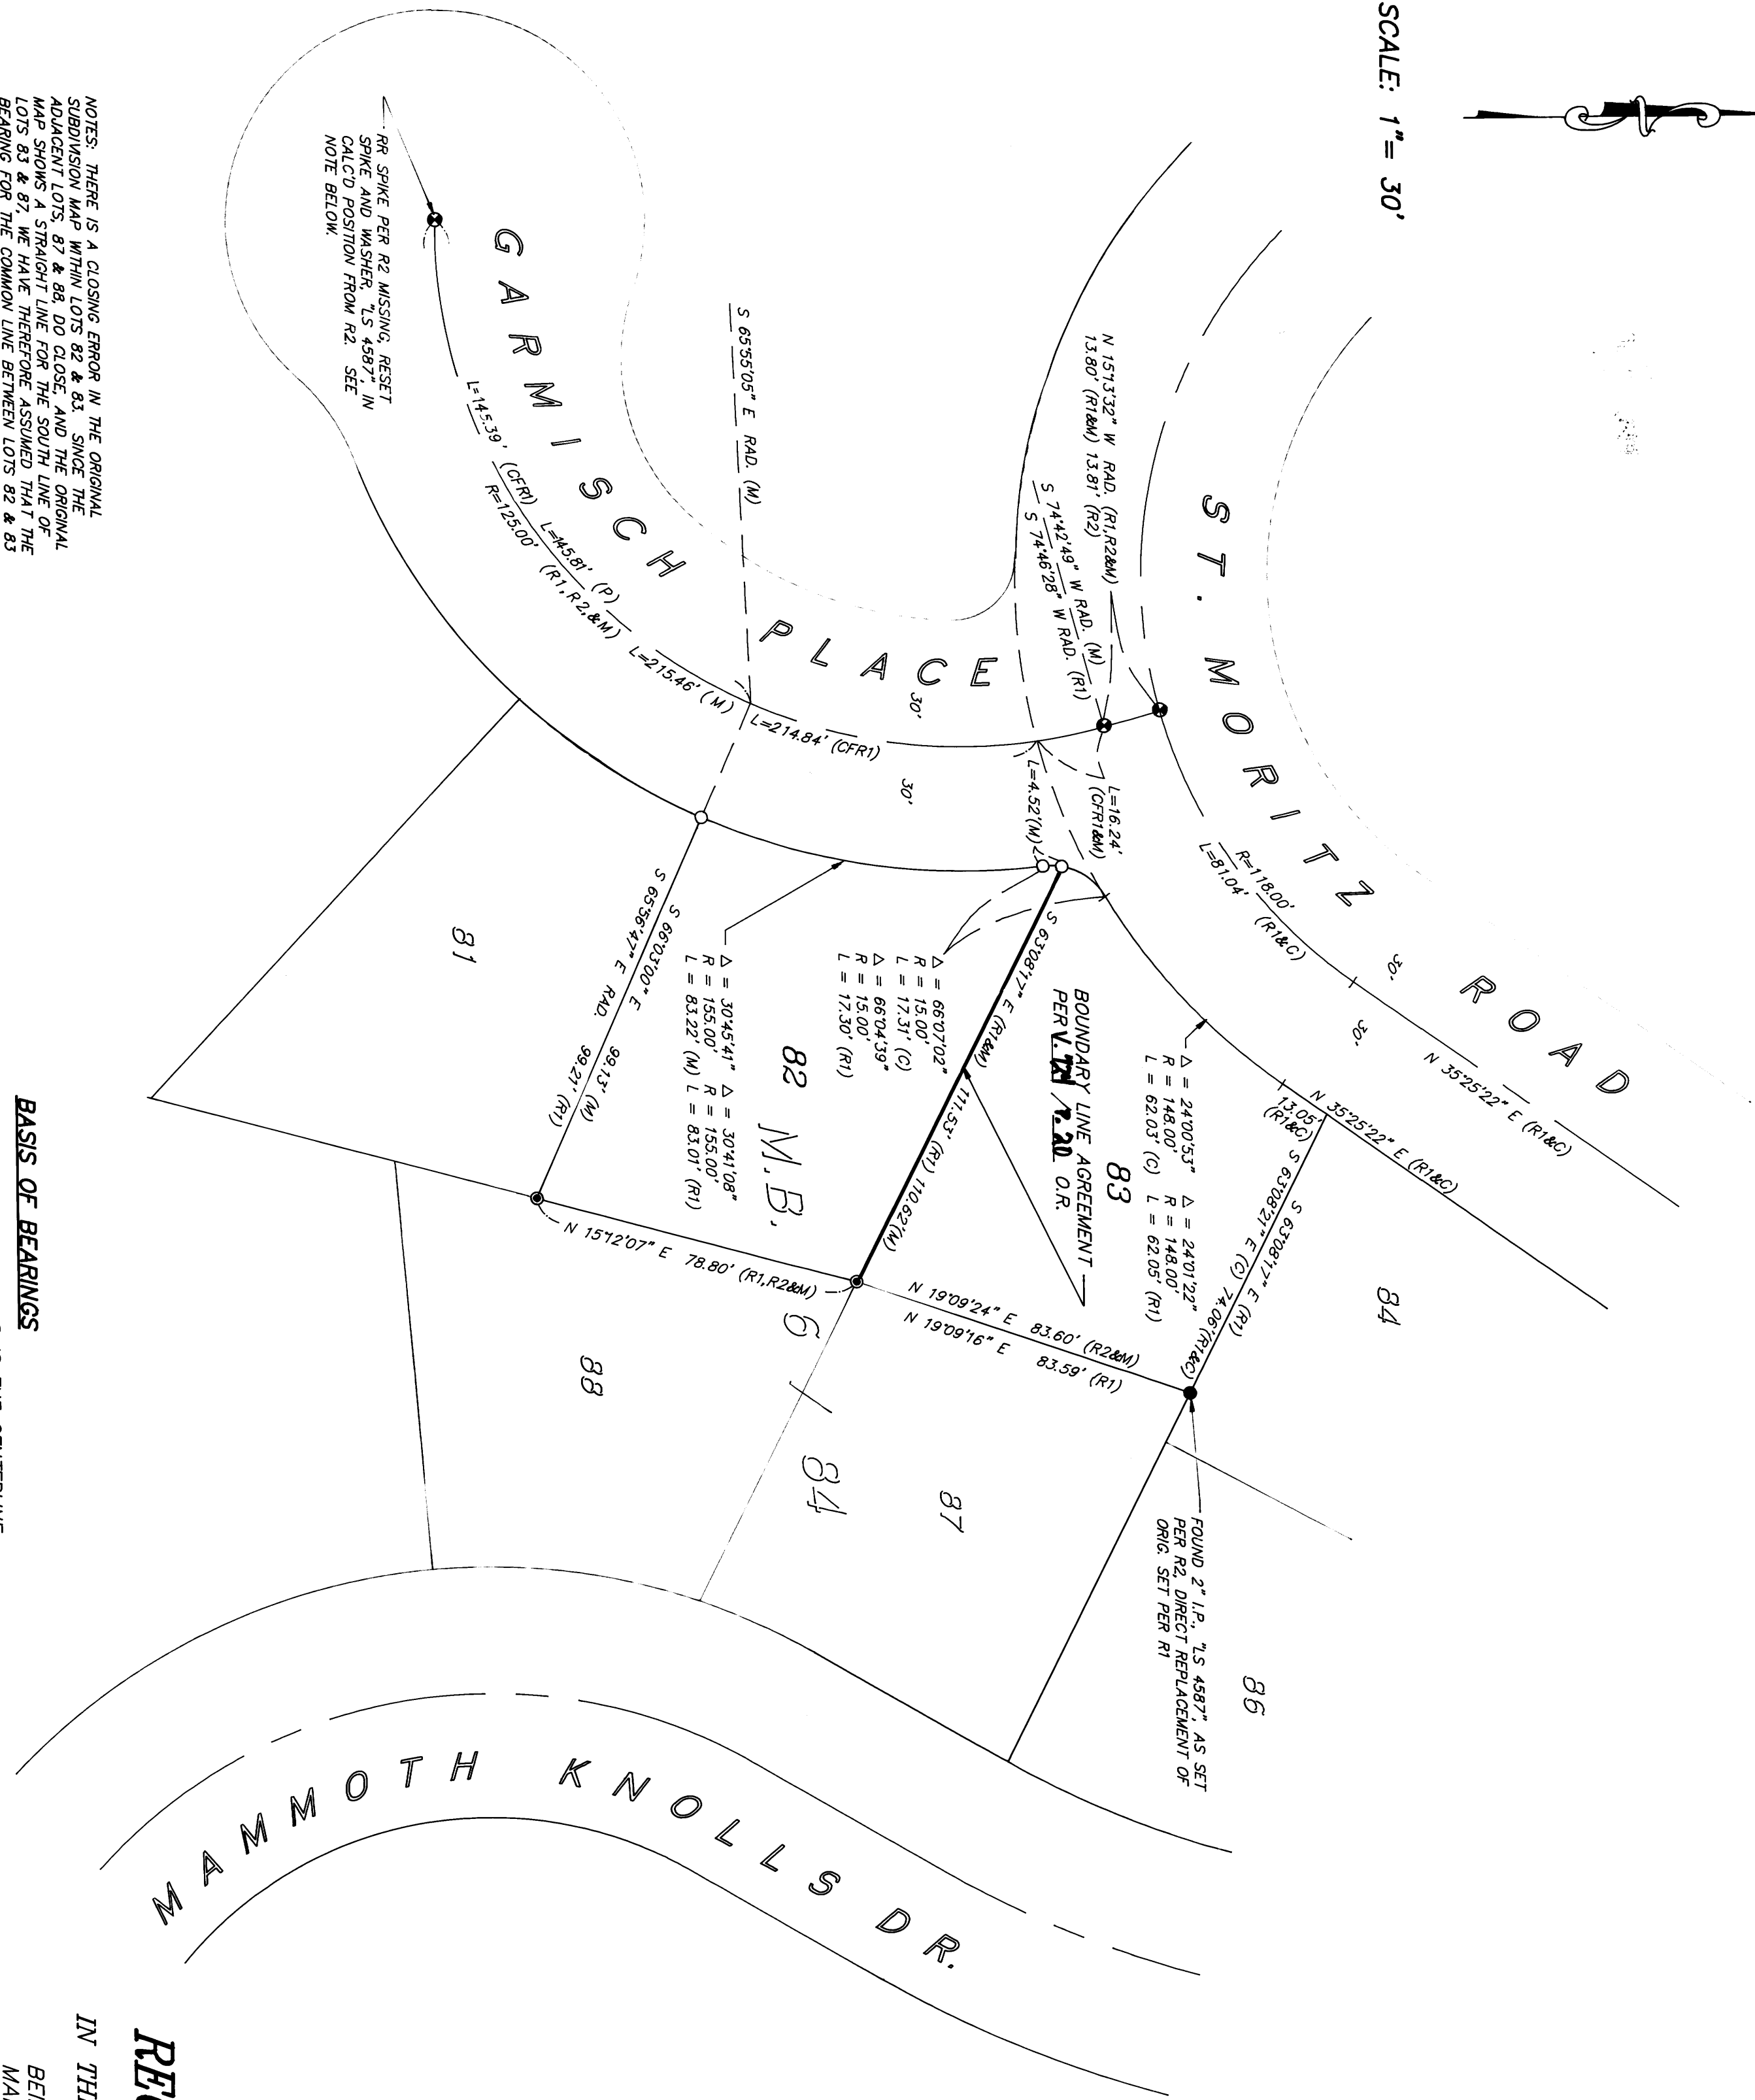

NOTES: THERE IS A CLOSING ERROR IN THE ORIGINAL
SUBDIVISION MAP WITHIN LOTS B2 & B3. SINCE THE
ADJACENT LOTS, B7 & B8, DO CLOSE, AND THE ORIGINAL
SUBDIVISION MAP SHOWS A COMMON LINE BETWEEN LOTS
B2 & B3, WE HAVE THEREFORE ASSUMED THAT THE
BEARING FOR THE COMMON LINE BETWEEN LOTS B2 & B3
IS THE FAILURE TO CUT OFF THE COMMON LINE AT THE
15 FOOT RADIUS RIGHT-OF-WAY CURVE.
THE 15 FOOT RADIUS RIGHT-OF-WAY CURVE LENGTH
OF 115.53' WAS USED TO ADJUST THE POSITION OF THE
POSITION OF THE POINTS SET ON THE RIGHT-OF-WAY
PER R2 WERE ADJUSTED ON THIS SURVEY.

BASIS OF BEARINGS
THE BASIS OF BEARINGS FOR THIS MAP IS THE CENTRELINE
OF GARMSCH PLACE, SHOWN HEREIN AS N 157°32' W,
PER MAP BOOK 6, PAGE 84.

RECORD OF SURVEY NO. 36 - 118
IN THE TOWN OF MAMMOTH LAKES, MONO COUNTY, CALIFORNIA
BEING A SURVEY OF THE COMMON LINE BETWEEN LOTS B2 AND B3,
MAMMOTH KNOLLS, PER MAP RECORDED IN MAP BOOK 6, PAGE 84.